



SIGNAL TIMING (A.M. PEAK)

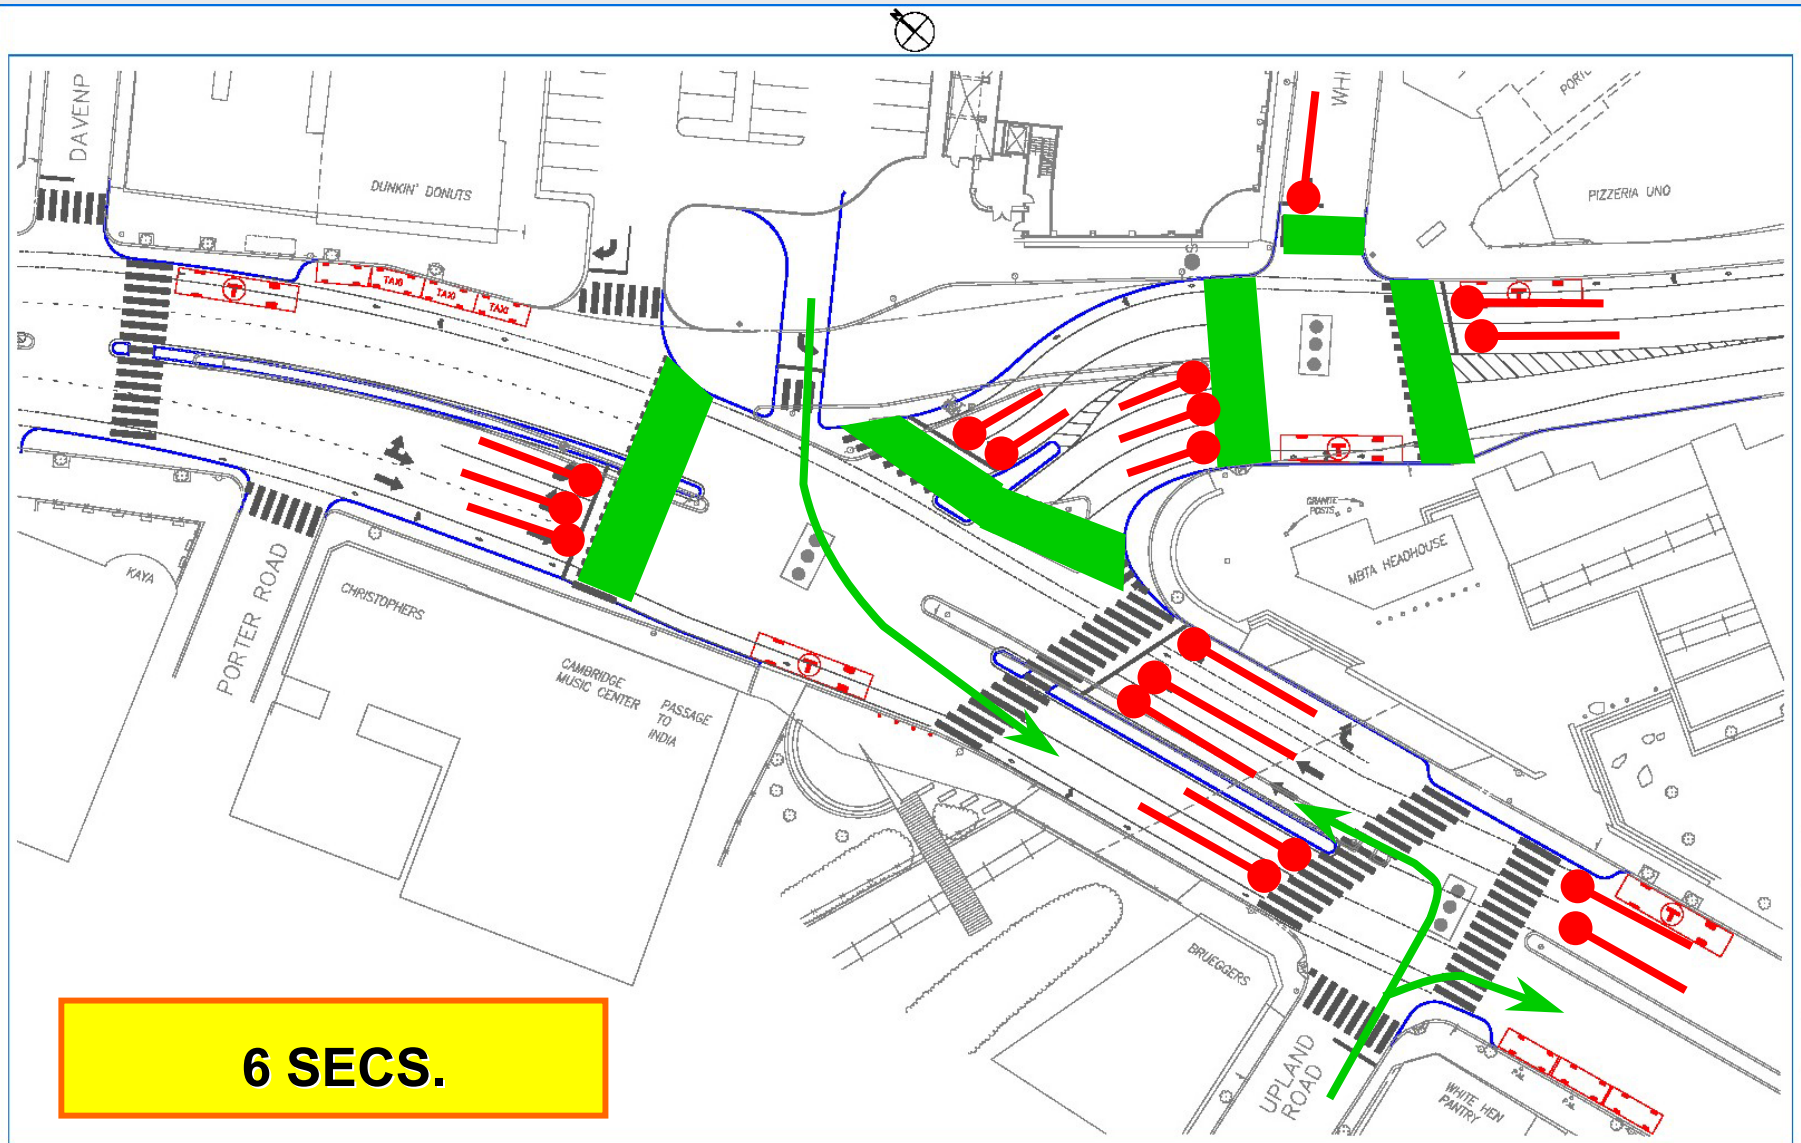


PORTER SQUARE DESIGN PROJECT

SIGNAL TIMING (A.M. PEAK)

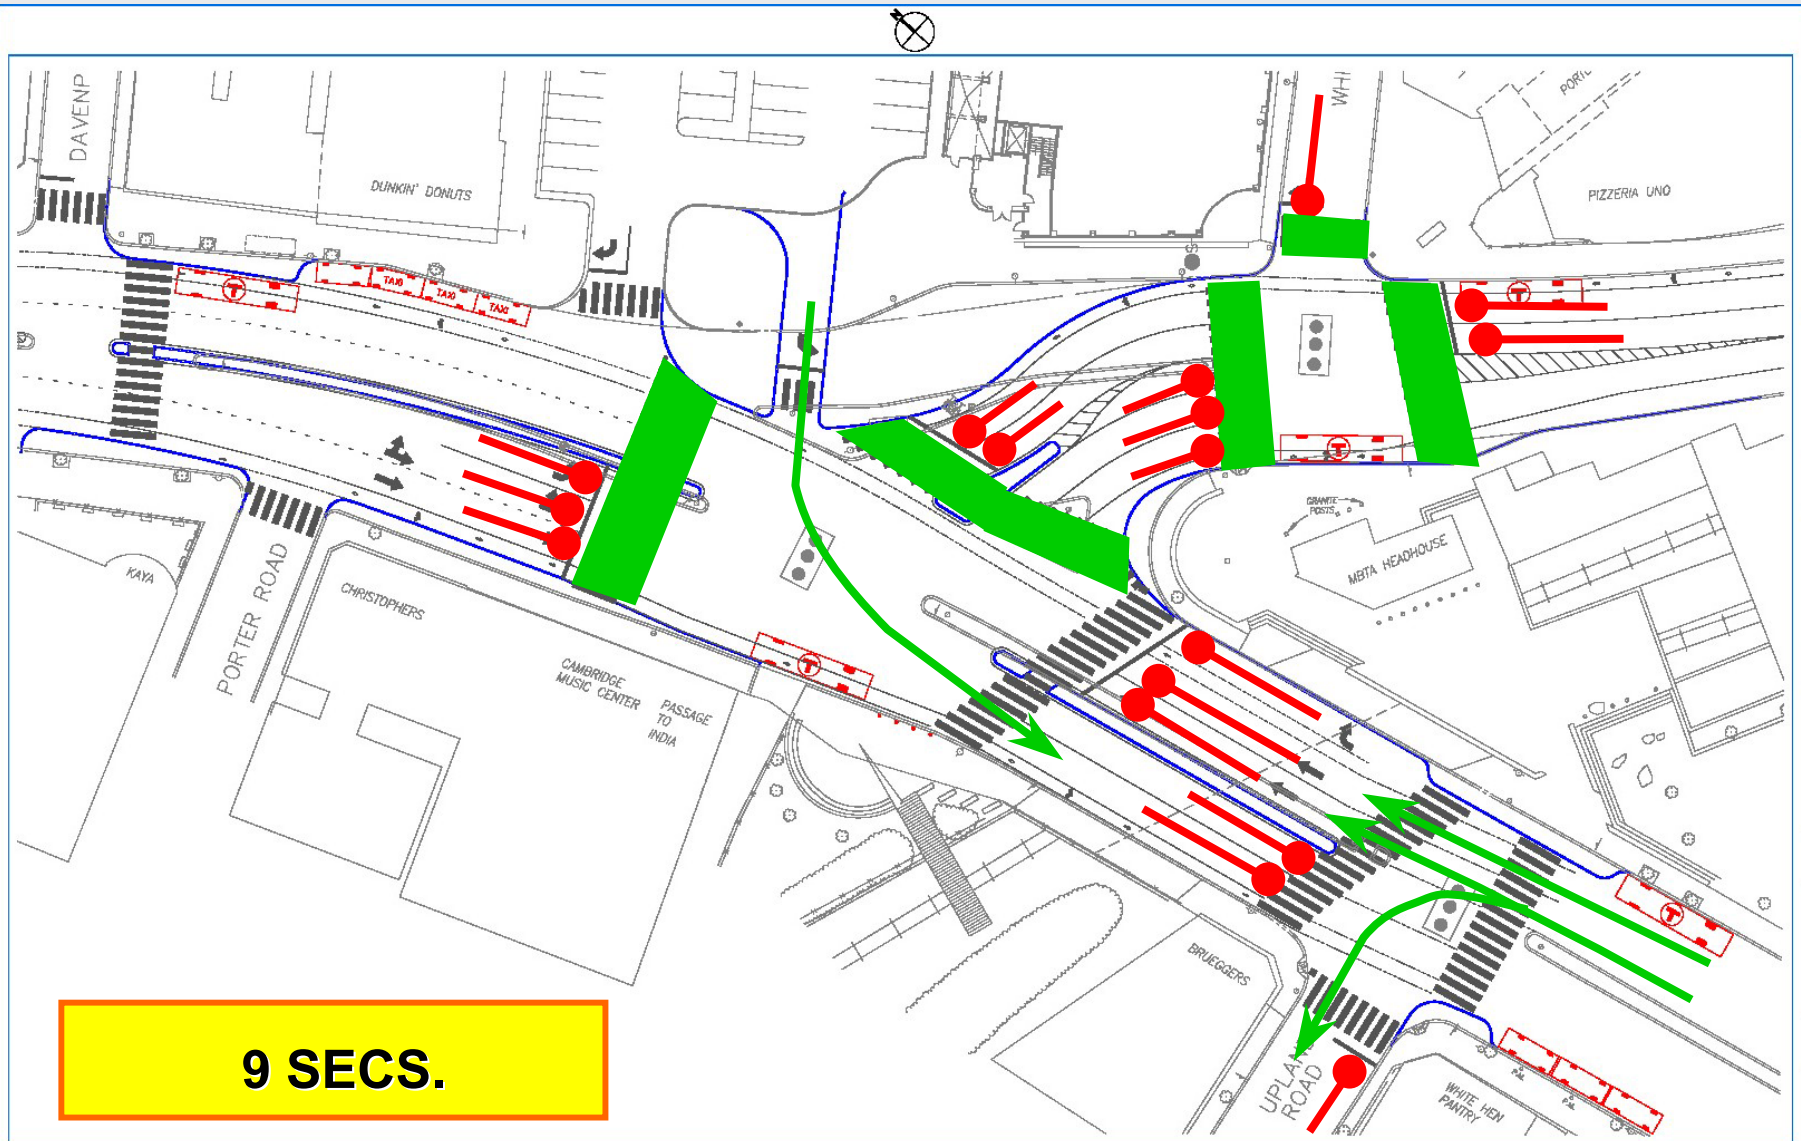


PORTER SQUARE DESIGN PROJECT

CROSSWALK TIME PER 120-SEC CYCLE

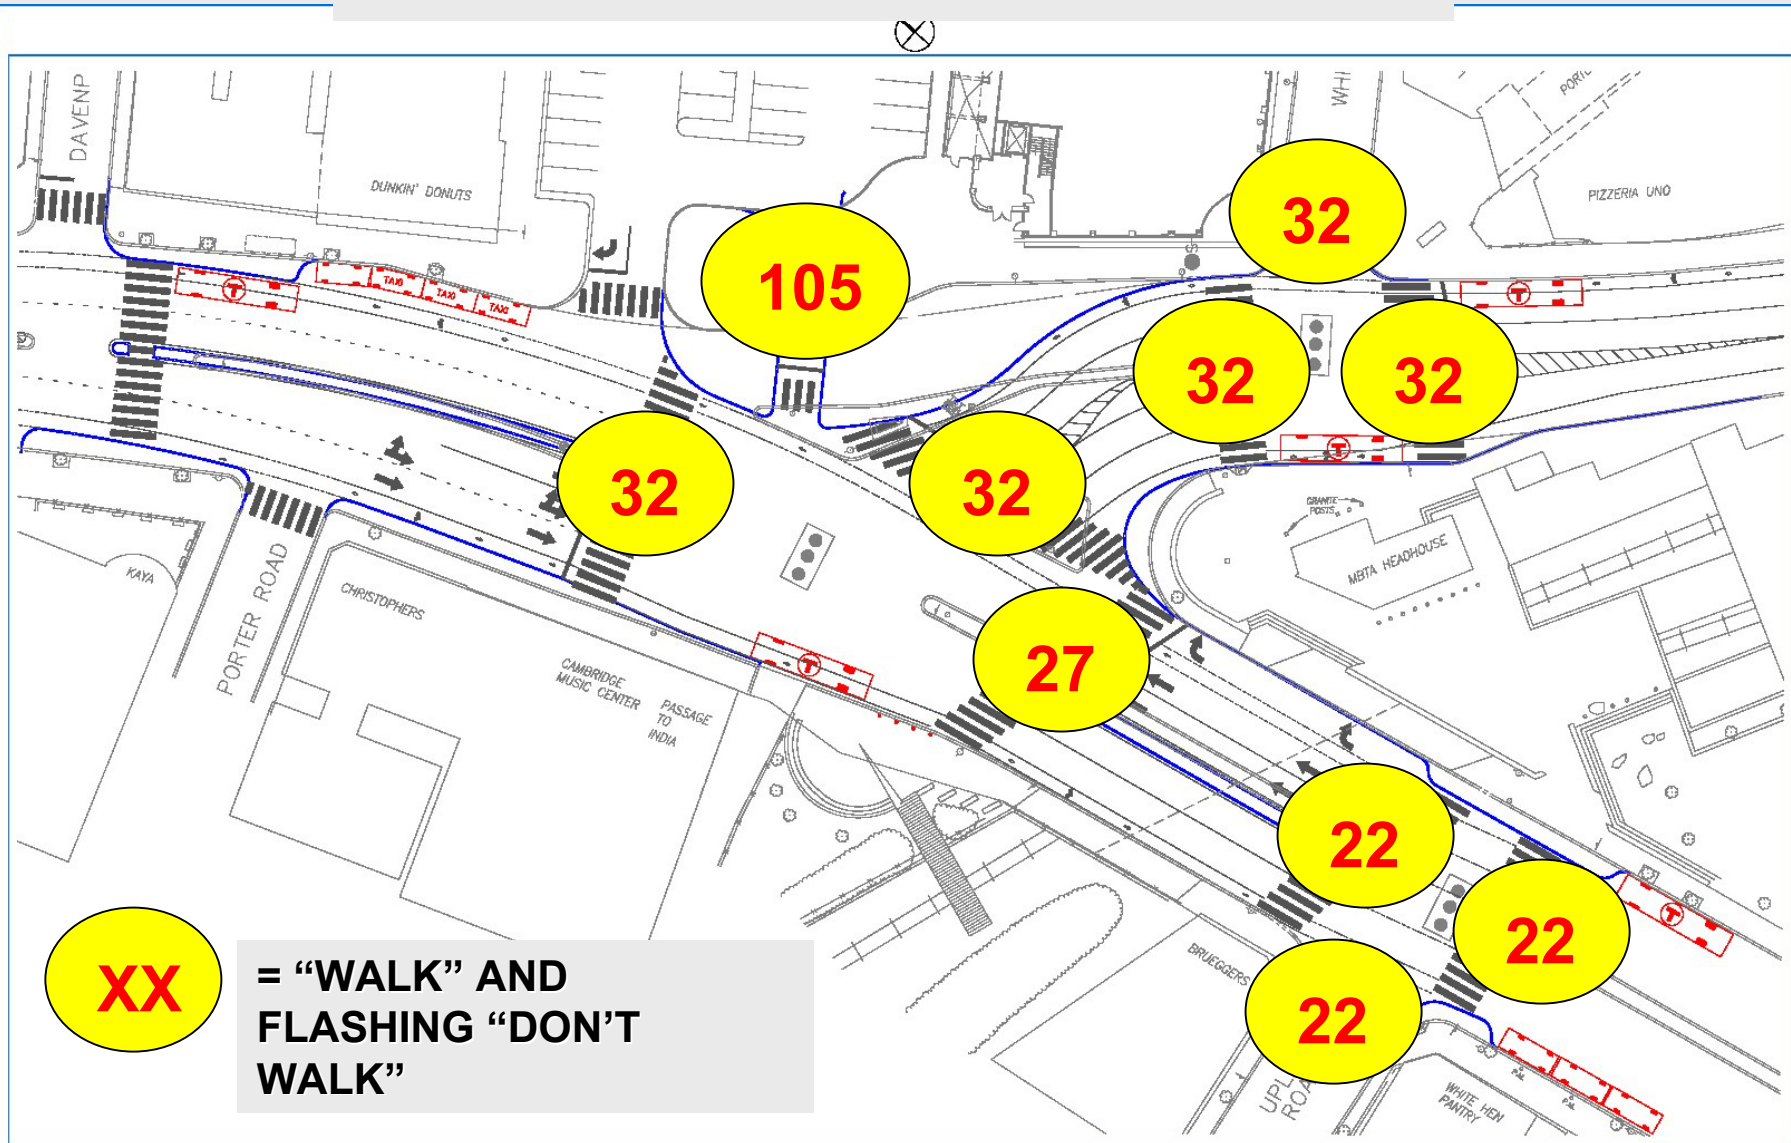

STREETSCAPE AND PLAZA DESIGN

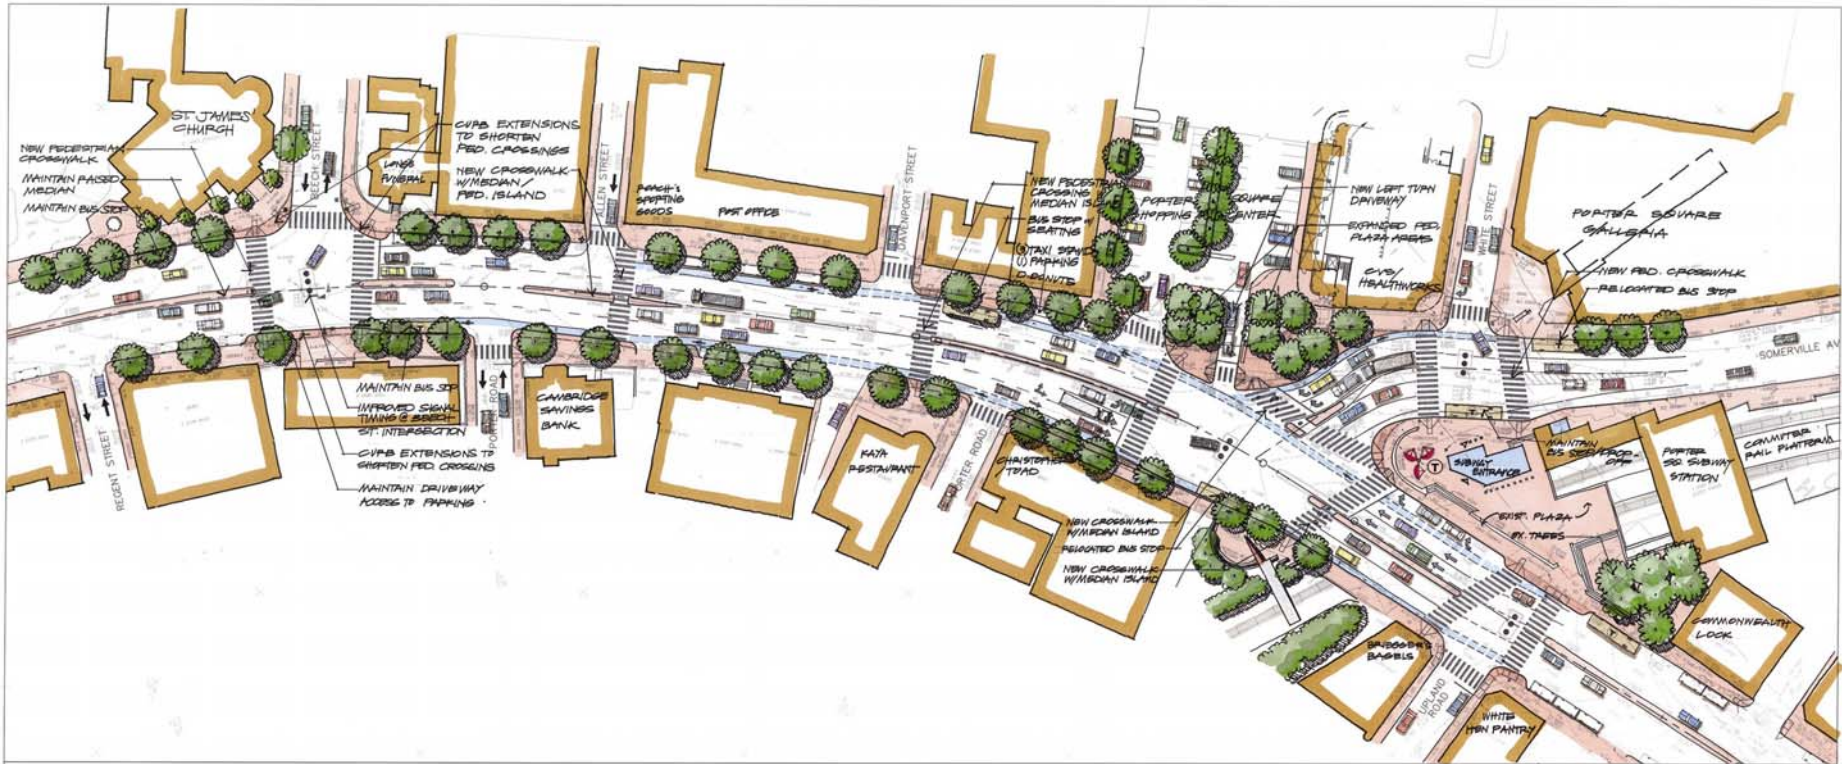

PORTER SQUARE SURFACE IMPROVEMENTS:

0 10 20 30 40
1:1000 HORIZONTAL

GRAPHIC SCALE
1"=100' HORIZONTAL

FEBRUARY 2003

HALVORSON DESIGN: LANDSCAPE ARCHITECTS
EARTH TECH: CIVIL ENGINEERS & TRANSPORTATION

STREETSCAPE AND PLAZA DESIGN

